



## INDUSTRIAL PROPERTY FOR SALE OR LEASE

### PROPERTY OVERVIEW

**SALE PRICE** | \$2,750,000

**LEASE PRICE** | \$10 PER SF

**LEASE TYPE** | NNN

**SQUARE FEET** | 27,546 +/- SF

**AVAILABLE** | IMMEDIATELY

**ZONING** | THOROUGHFARE BUSINESS  
DISTRICT & HEAVY  
INDUSTRIAL DISTRICT


Prime single-tenant industrial property available for sale or lease on NC Hwy 24-27 in northwestern Moore County, conveniently located near NC Hwy 705. Ideal for warehousing and distribution. The property features a front building of approx. 20,000 +/- SF, which includes 11,200 +/- SF of office/showroom space and 8,800 +/- SF of warehouse space. Additionally, the front building boasts a mezzanine, two loading docks, and a drive-in door. There is also a rear building with approx. 7,546 +/- SF. The property is surrounded by a security fence and includes an additional secured parking lot, offering ample space and security for your business operations.

**HOLLY BELL**  
NC BROKER  
C: 910.690.1065  
HOLLY@CSGNC.COM

**CAROLINA SUMMIT GROUP**  
235 E Pennsylvania Ave.  
Southern Pines, NC 28387  
910.684.5353  
carolinasummitgroup.com

**LEE PITTMAN**  
NC BROKER  
C: 910.638.8108  
LEE@CSGNC.COM

**PHOTOS**

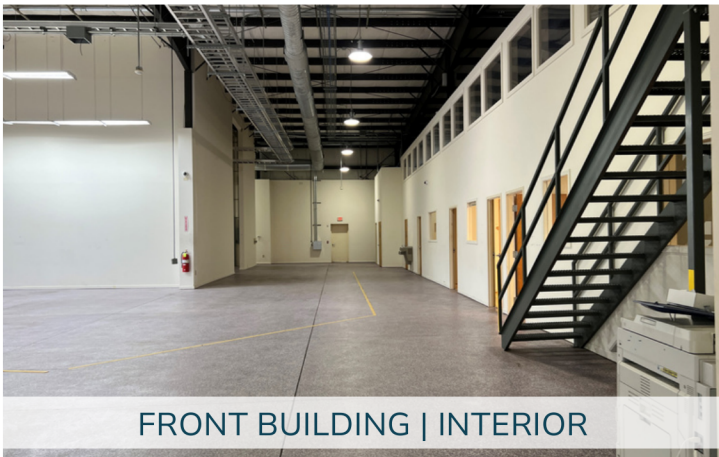


**HOLLY BELL**  
NC BROKER  
C: 910.690.1065  
HOLLY@CSGNC.COM

**CAROLINA SUMMIT GROUP**  
235 E Pennsylvania Ave.  
Southern Pines, NC 28387  
910.684.5353  
carolinasummitgroup.com

**LEE PITTMAN**  
NC BROKER  
C: 910.638.8108  
LEE@CSGNC.COM

**FLOOR PLANS**

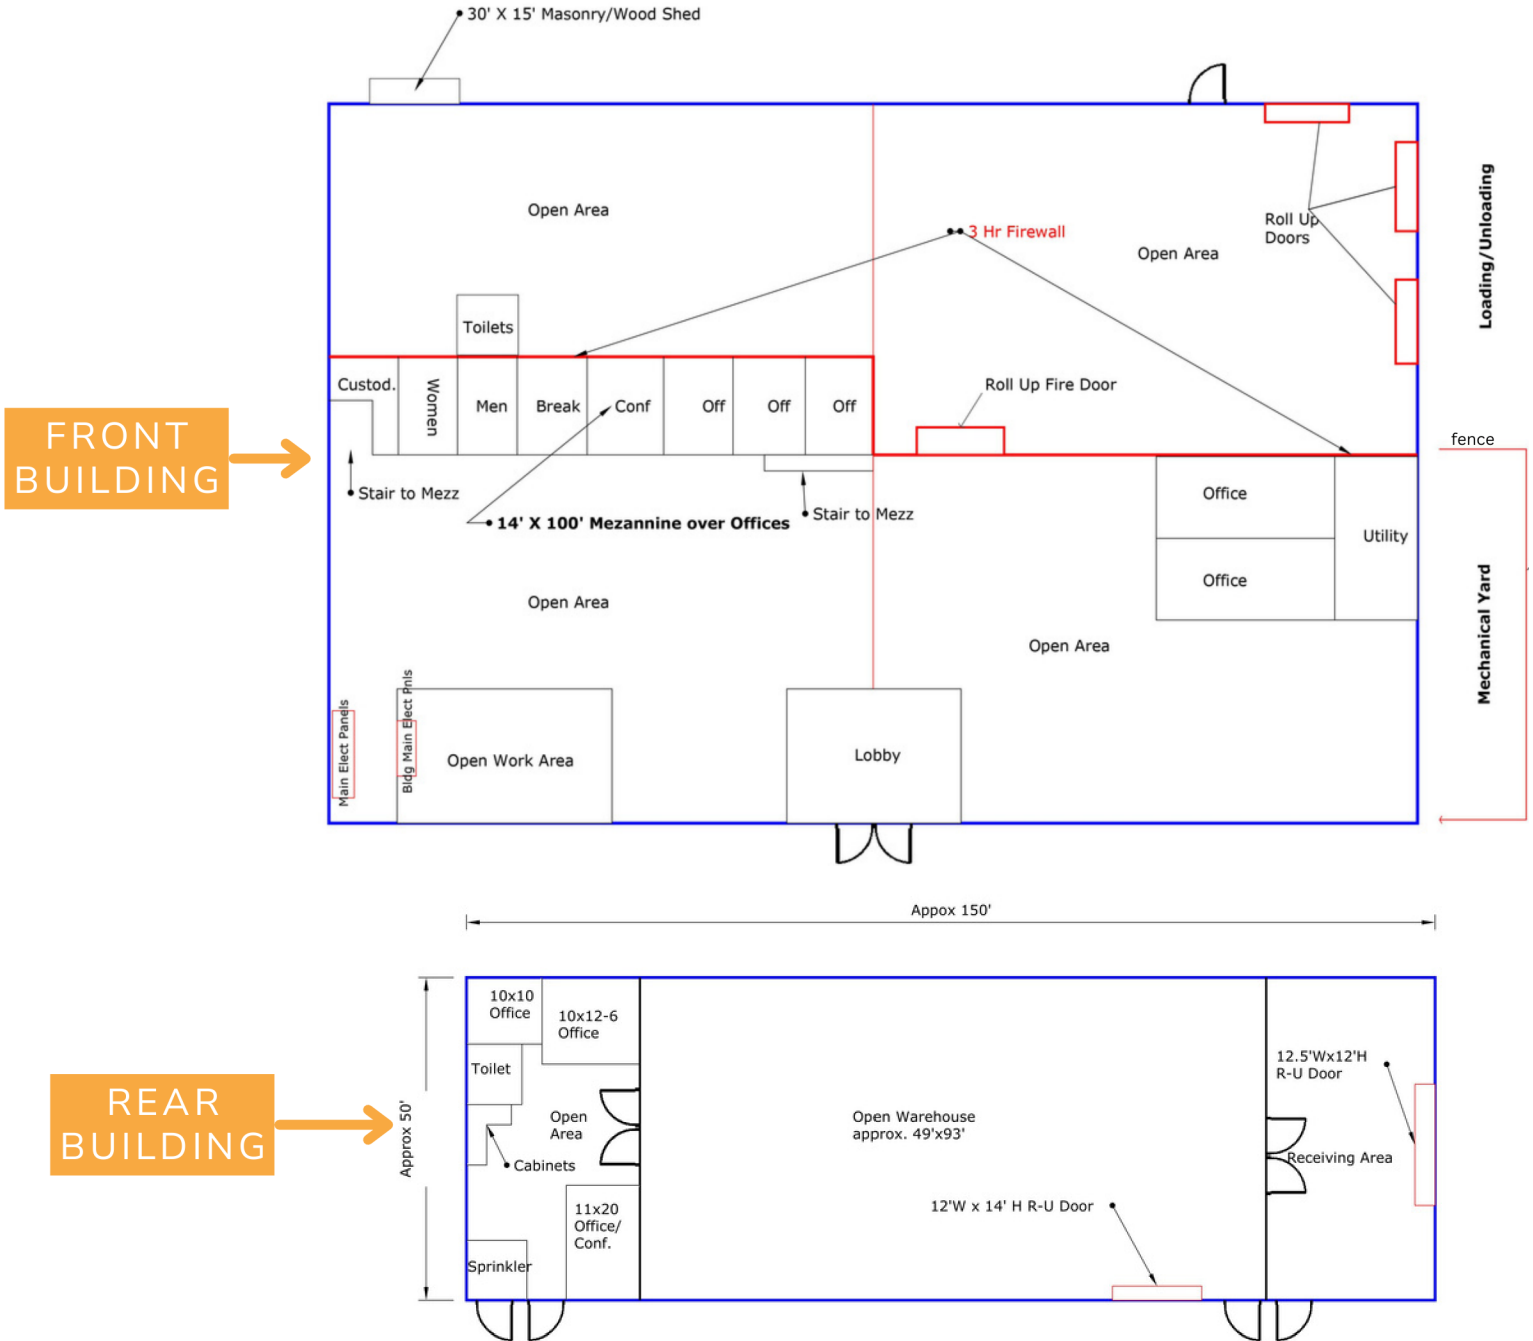


NOTE: Floor plans are for illustrative purposes only. Actual dimensions & details may vary. Not to scale.

**HOLLY BELL**  
 NC BROKER  
 C: 910.690.1065  
 HOLLY@CSGNC.COM

**CAROLINA SUMMIT GROUP**  
 235 E Pennsylvania Ave.  
 Southern Pines , NC 28387  
 910.684.5353  
 carolinasummitgroup.com

**LEE PITTMAN**  
 NC BROKER  
 C: 910.638.8108  
 LEE@CSGNC.COM

## SITE SKETCH

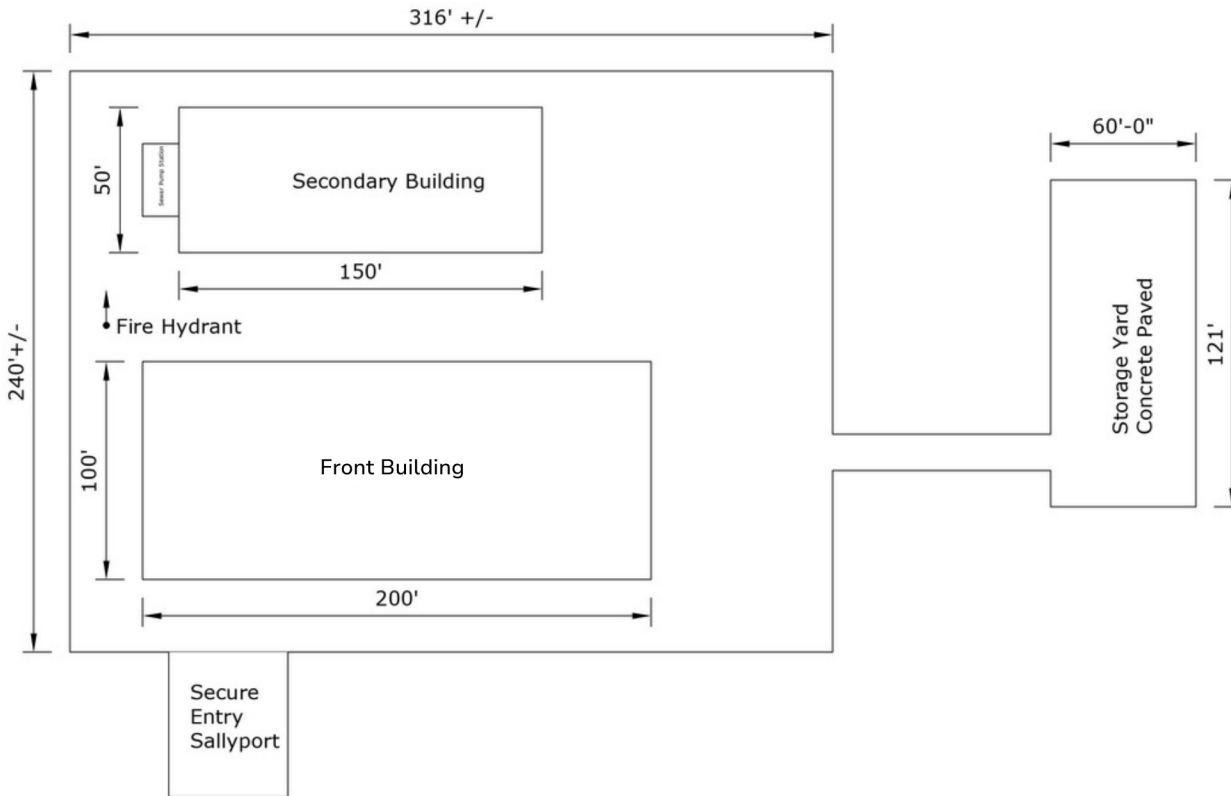

Schematic Site Sketch  
NOT TO SCALE  
DIMENSIONS ARE APPROXIMATE

US Hwy 24-27

NOTE: Site Sketch is for illustrative purposes only.  
Actual dimensions & details may vary. Not to scale.

**HOLLY BELL**  
NC BROKER  
C: 910.690.1065  
HOLLY@CSGNC.COM

**CAROLINA SUMMIT GROUP**  
235 E Pennsylvania Ave.  
Southern Pines, NC 28387  
910.684.5353  
carolinasummitgroup.com

**LEE PITTMAN**  
NC BROKER  
C: 910.638.8108  
LEE@CSGNC.COM

**LOCATION MAP**



**HOLLY BELL**  
NC BROKER  
C: 910.690.1065  
HOLLY@CSGNC.COM

**CAROLINA SUMMIT GROUP**  
235 E Pennsylvania Ave.  
Southern Pines , NC 28387  
910.684.5353  
carolinasummitgroup.com

**LEE PITTMAN**  
NC BROKER  
C: 910.638.8108  
LEE@CSGNC.COM